


LIST OF PLAY EQUIPMENT

- 1 LONG SLIDE
- 2 HORIZONTAL LADDER
- 3 CRAWL TUNNEL
- 4 FIRE POLE
- 5 CHAIN CLIMBER
- 6 SPIRAL SLIDE
- 7 COIL CLIMBER
- 8 WORM CLIMBER
- 9 TIRE NET
- 10 TUBE SLIDE
- 11 NET CLIMBER
- 12 SUSPENSION BRIDGE
- 13 CANOPY
- 14 SWING SHAVEL
- 15 PLAY PANEL
- 16 TURNING BAR

PLANT LIST


KEY	QTY	BOTANICAL NAME	COMMON NAME	SIZE
	17			8.0 SMCAL
	1			SPECIMEN

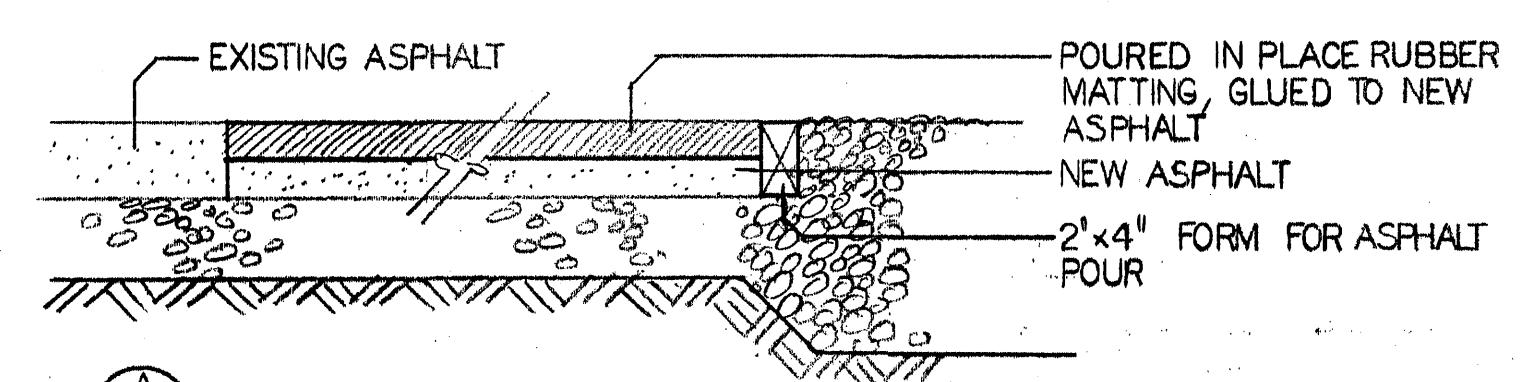

(A) SCALE 1:10

NOTES

- ALL ELEVATIONS ARE BASED ON DATUM
 - ALL DIMENSIONS ARE BASED ON EXISTING EDGE OF THE PARKING LOT ON THE SOUTH END OF THE PROJECT.
 - * PROVIDE AN AREA FOR WHEELCHAIR TURNING
 - * SUPPLY + INSTALLATION OF SAFETY MATTING
- NOT PART OF THIS CONTRACT

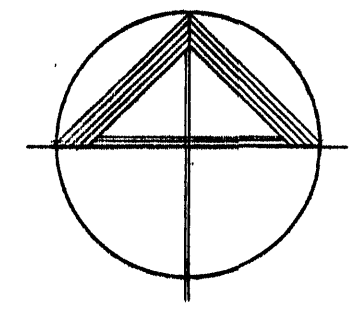

NOTE: PROVE LOCATION OF ALL UTILITIES/SERVICES BEFORE STARTING CONSTRUCTION

B.C. HYDRO GAS SERVICES
 THE DEVELOPER OR CONTRACTOR SHALL BE RESPONSIBLE FOR DETERMINING EXISTING LOCATION OF GAS SERVICE LINES, AND WHERE NECESSARY ARRANGE FOR THEIR RELOCATION TO FACILITATE INSTALLATION OF THE WORKS SHOWN ON THESE PLANS.
 A LIST OF SERVICE LINE LOCATIONS MAY BE OBTAINED FROM:
 B.C. HYDRO, GAS DIVISION,
 SERVICE RECORDS DEPARTMENT
 TELEPHONE: 299-1311
 NOTE: B.C. HYDRO REQUIRES 10 DAYS NOTICE PRIOR TO COMMENCEMENT OF ANY WORK.

REFERENCE DRAWINGS
 ROAD CONSTRUCTION
 STORM SEWER INSTALLATION
 WATERMAIN INSTALLATION
 ORNAMENTAL ST. LIGHTING
 TRAFFIC SIGNALS
 SAN. SEWER INSTALLATION

PP _____
 Oc _____
 Lc _____
 Wc _____
 Tc _____
 Ec _____

BENCHMARK
 ALL ELEVATIONS ARE TO GEODETIC DATUM AND REFER TO RICHMOND BENCHMARK
 ROADSIDE BOLT ON HYDRANT AT _____
 ELEVATION: _____

WORK ORDER No. _____
 ACCOUNTS No. _____

REV#	DATE	DRN	CH.



THE CORPORATION OF THE TOWNSHIP OF RICHMOND

DESIGN: T.I.	KING GEORGE/CAMBIE COMMUNITY PARK CHILDREN'S PLAYGROUND	SCALE 1:125
DR/TR: A.L.		DATE SEP. 06.95.
CHECKED: T.I.		DRAWING No. Pc 529
ENGINEER		SHEET No. 25